


An aerial photograph of a large-scale dam construction project in a rugged, mountainous landscape. The dam structure is visible as a long, low wall across a wide river valley. The surrounding terrain is steep and rocky, with some vegetation on the slopes. The sky is clear and bright.

ST. FRANCIS DAM MEMORIAL PROJECT ON THE SANTA PAULA BRANCH LINE

Presentation to Ventura
County Transportation
Commission

July 10, 2026

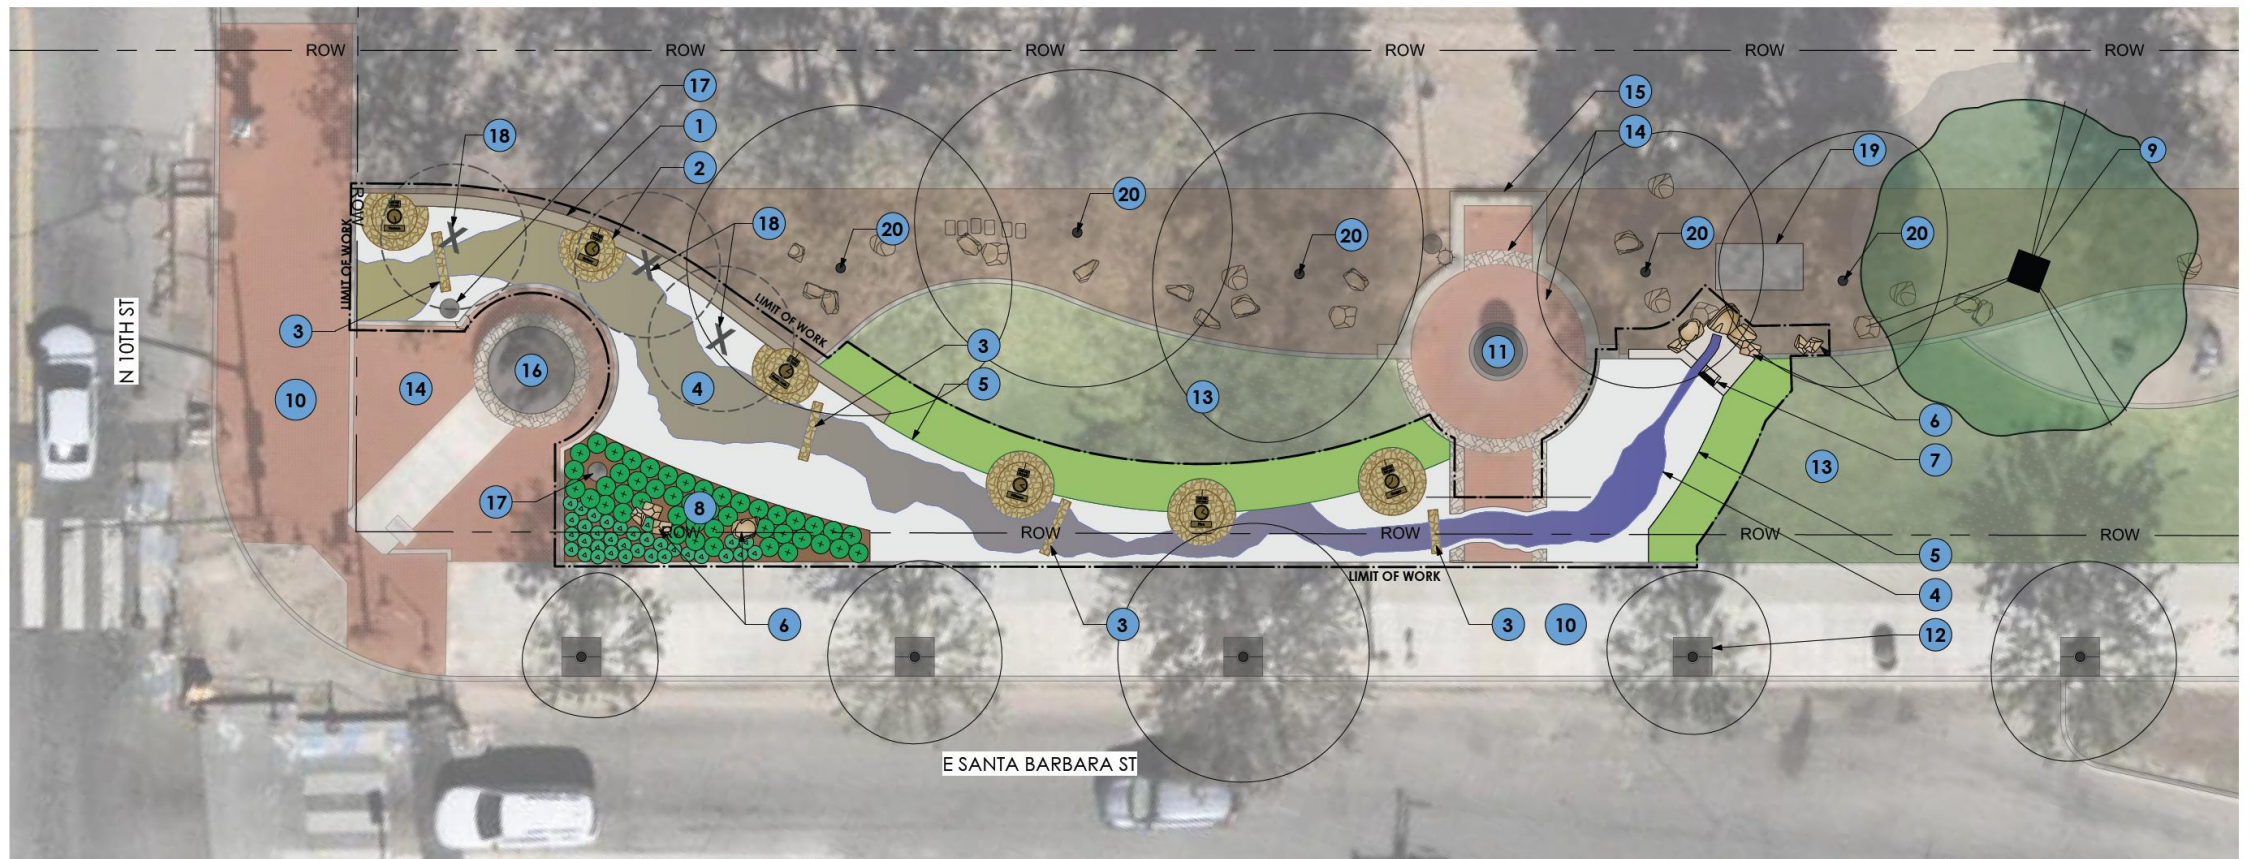

ILLSTRATIVE SITE PLAN

SCALE: 1/8" = 1'-0"



FEATURES

- | | | | |
|---|--|--------------------------------------|---|
| 1. STONE VENEER SEATWALL | 6. RELOCATED LANDSCAPE BOULDERS | 11. EXISTING WATER FOUNTAIN | 16. EXISTING METAL SCULPTURE AND STONE PEDESTAL |
| 2. DECORATIVE CLOCK STONE MONUMENT | 7. ST. FRANCIS DAM REPRESENTATION MONUMENT | 12. EXISTING STREET TREE METAL GRATE | 17. EXISTING STREET LIGHTS |
| 3. INSET STONE PAVING REPRESENTING BRIDGES ACROSS SANTA CLARA RIVER | 8. NEW PLANTING AREA | 13. EXISTING TURF | 18. (3) EXISTING TREES (PLATANUS SP.) TO BE REMOVED |
| 4. DECORATIVE TILE PAVING REPRESENTING SANTA CLARA RIVER FLOODPATH | 9. NEW COAST LIVE OAK (QUERCUS AGRIFOLIA) | 14. EXISTING BRICK AND STONE PAVING | 19. EXISTING WATER FOUNTAIN PUMP VAULT |
| 5. CONCRETE PAVING | 10. EXISTING SIDEWALK | 15. EXISTING SEATWALL | 20. EXISTING TREE TO REMAIN, PROTECT IN PLACE |



RENDERING A: WEST PERSPECTIVE VIEW FROM EAST OF E SANTA BARBARA ST

SCALE: NTS



RENDERING B: BIRD EYES VIEW FROM N 10TH ST AND E SANTA BARBARA ST

SCALE: NTS