



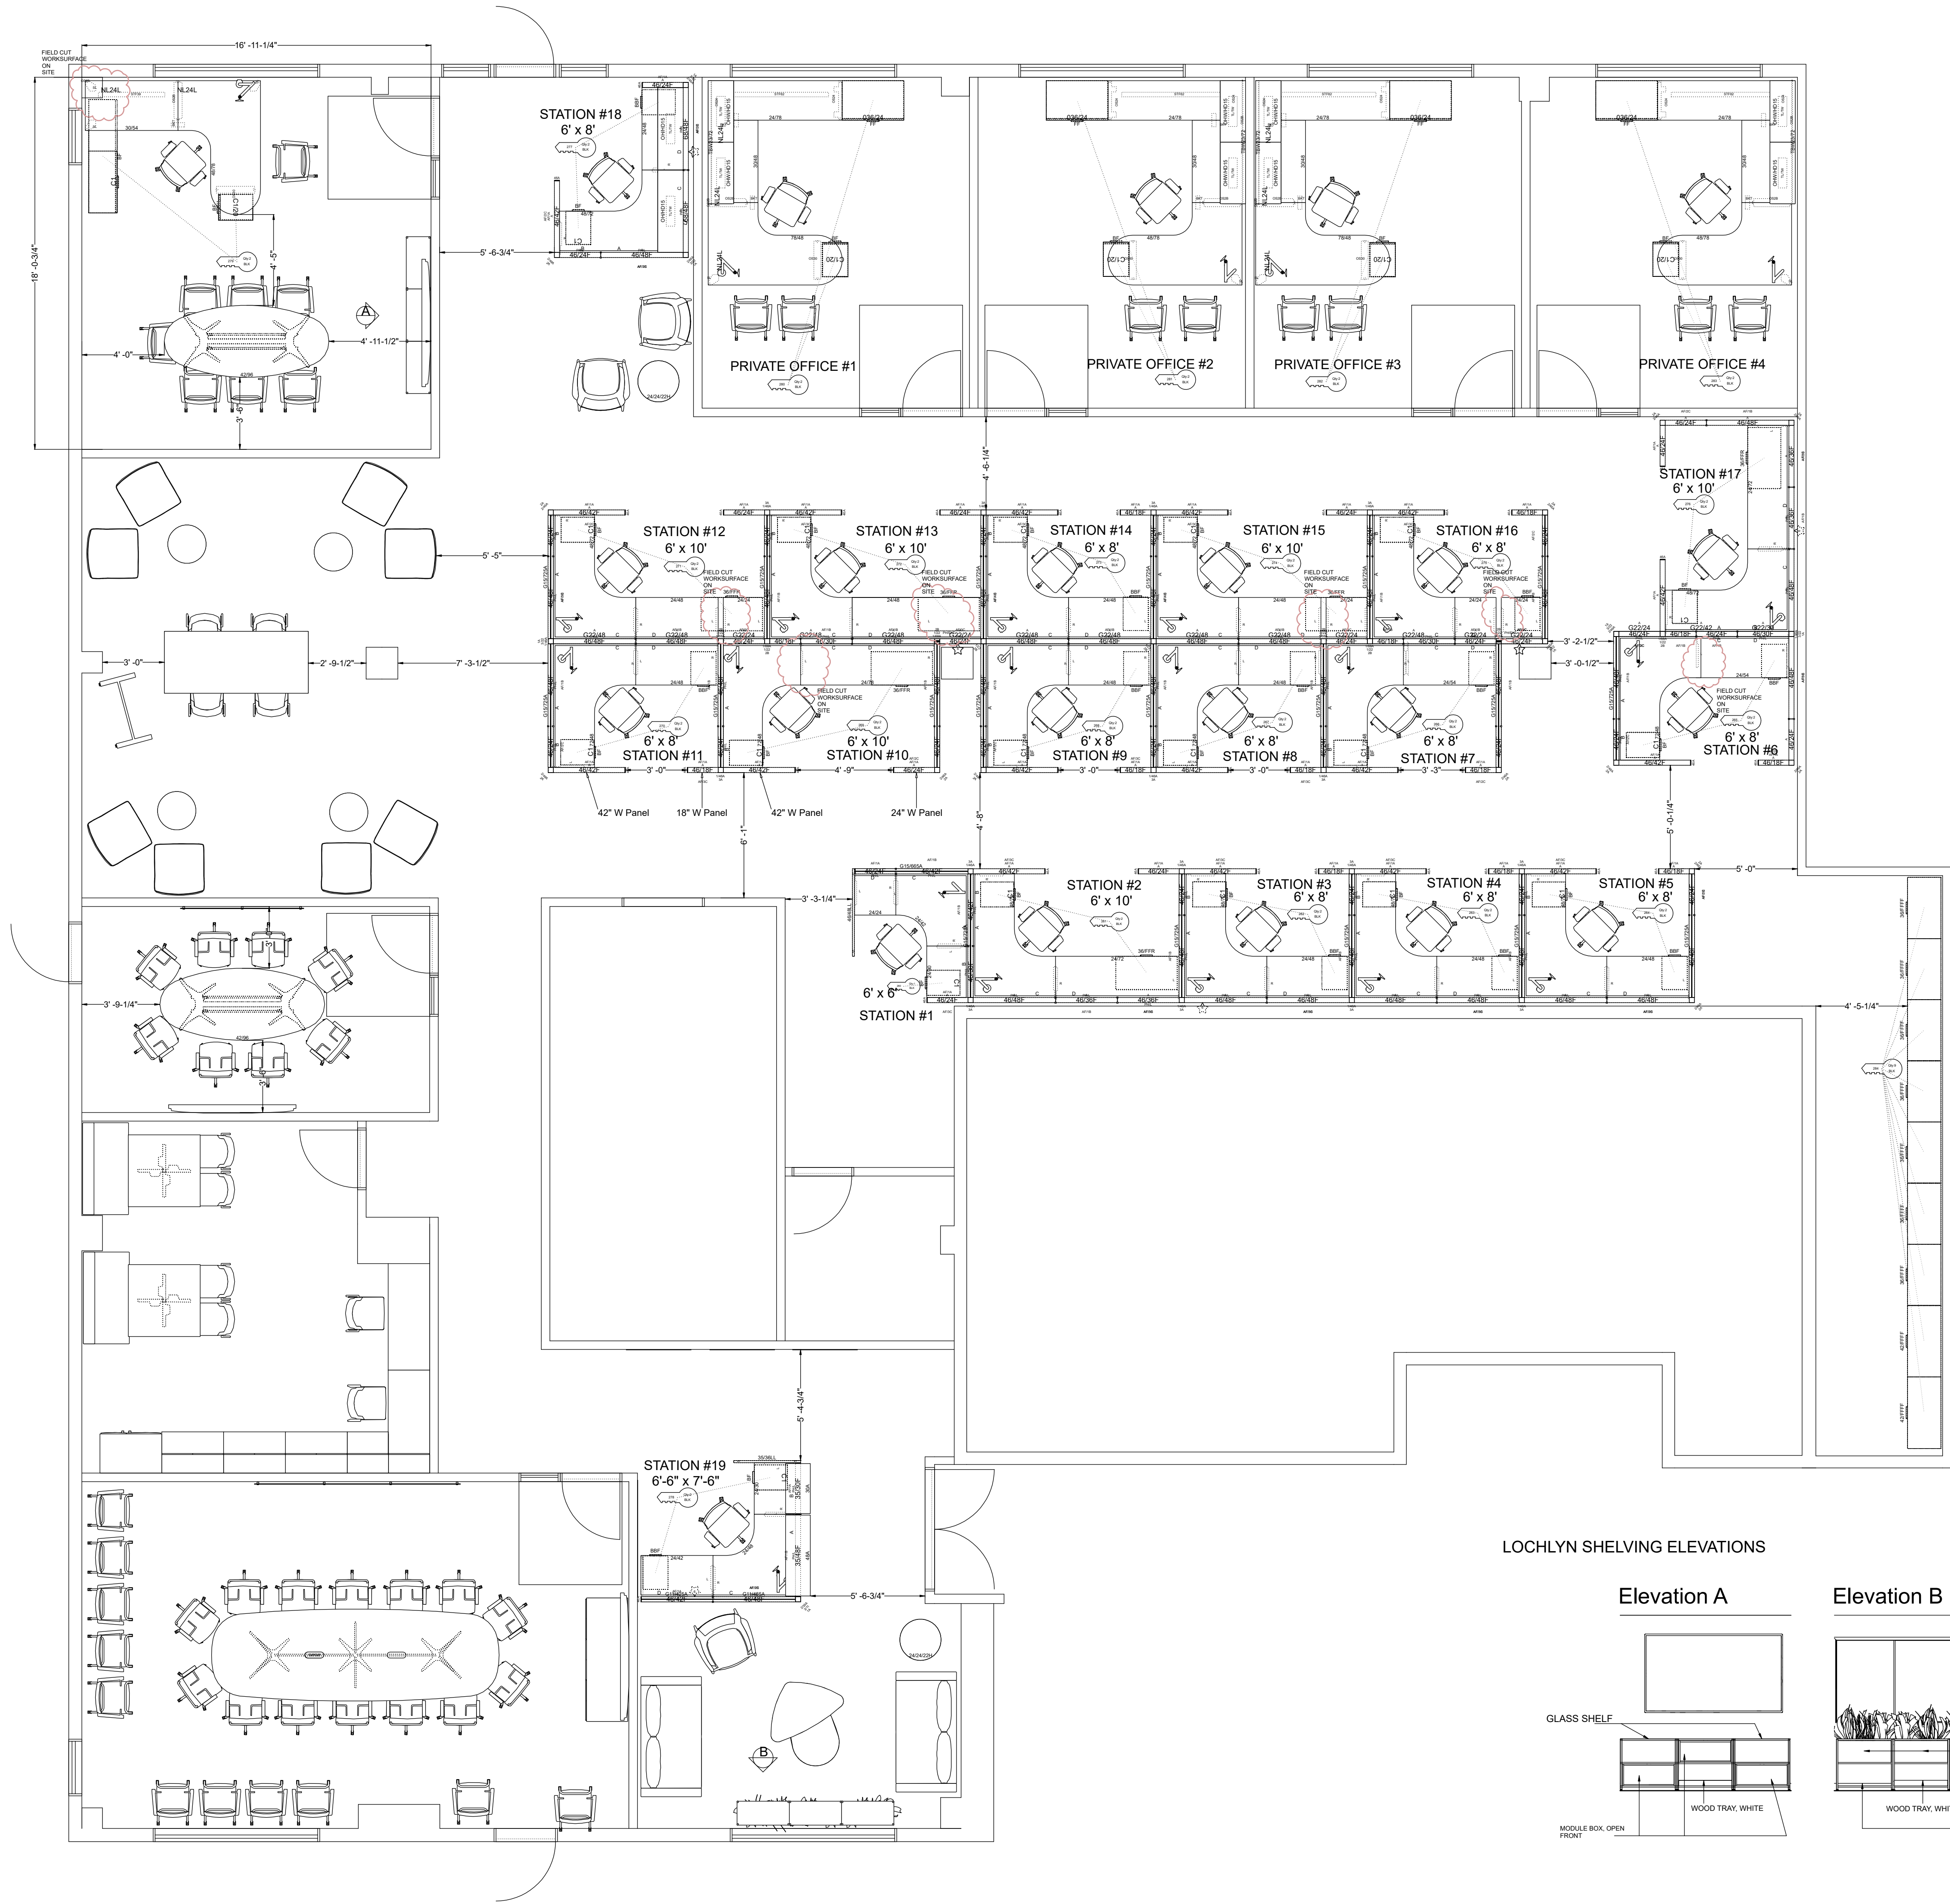

LOCHLYN SHELVING ELEVATIONS

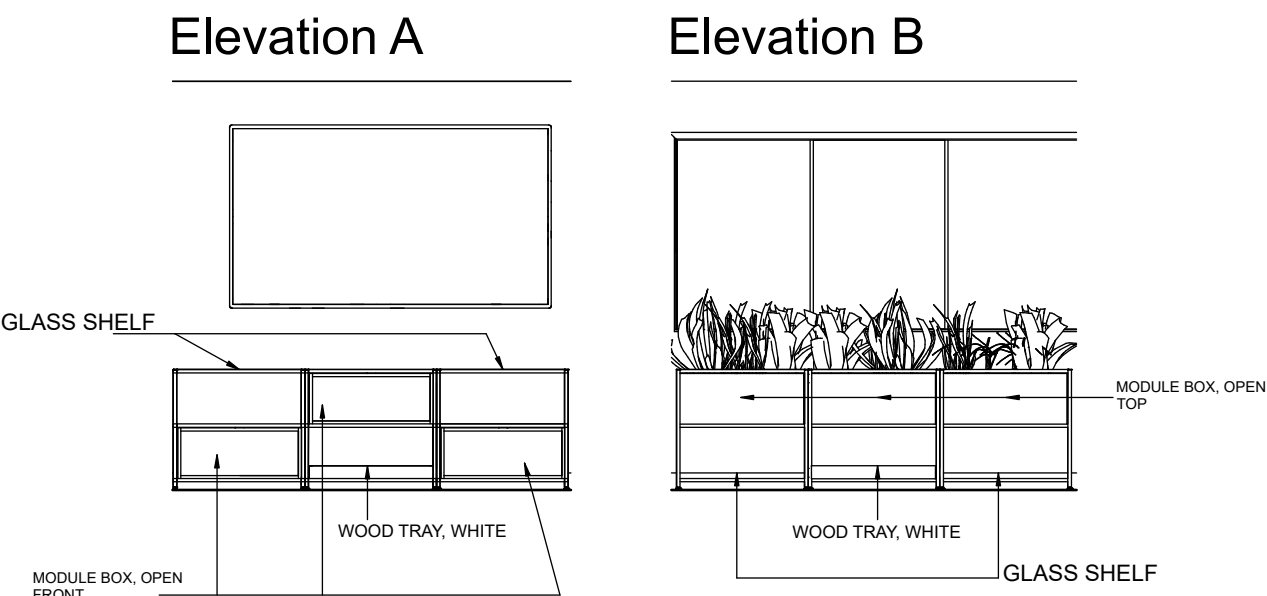

APPROVAL SIGNATURES

TRI
COUNTY
OFFICE
FURNITURE

SANTA BARBARA
230 SANTA
BARBARA STREET
SANTA BARBARA,
CA 93101

VENTURA
3955 EAST MAIN
STREET
VENTURA, CA
93003

SAN LUIS OBISPO
3271 SOUTH
HIGUERA STREET
SAN LUIS OBISPO,
CA 93401

REVISIONS:

06.01.2020

06.09.2020

06.15.2020

06.18.2020

06.30.2020

PROPOSAL:

123600

SCALE:
1/4" = 1'-0"

DRAWING DATE:
05.29.2020

PROJECT:

VENTURA COUNTY TRANSPORTATION
COMMISSION
751 DAILY DRIVE, SUITE 420
CAMARILLO, CA. 93010
PROPOSED PLAN VIEW

SHEET:

1

SANTA BARBARA
230 SANTA
BARBARA STREET
SANTA BARBARA,
CA 93101

VENTURA
3955 EAST MAIN
STREET
VENTURA, CA
93003

SAN LUIS OBISPO
3271 SOUTH
HIGUERA STREET
SAN LUIS OBISPO,
CA 93401

REVISIONS:

06.01.2020

06.09.2020

06.15.2020

06.18.2020

06.30.2020

PROPOSAL:

123600

SCALE:
3/8" = 1'-0"

DRAWING DATE:
05.29.2020

PROJECT:

VENTURA COUNTY TRANSPORTATION
COMMISSION
751 DAILY DRIVE, SUITE 420
CAMARILLO, CA. 93010
CANVAS TILE ELEVATIONS AND PLAN

SHEET:

2

24

48

48

24

42

24



24

48

48

24

Frame Side Type Elevations - Overall Including Blocks

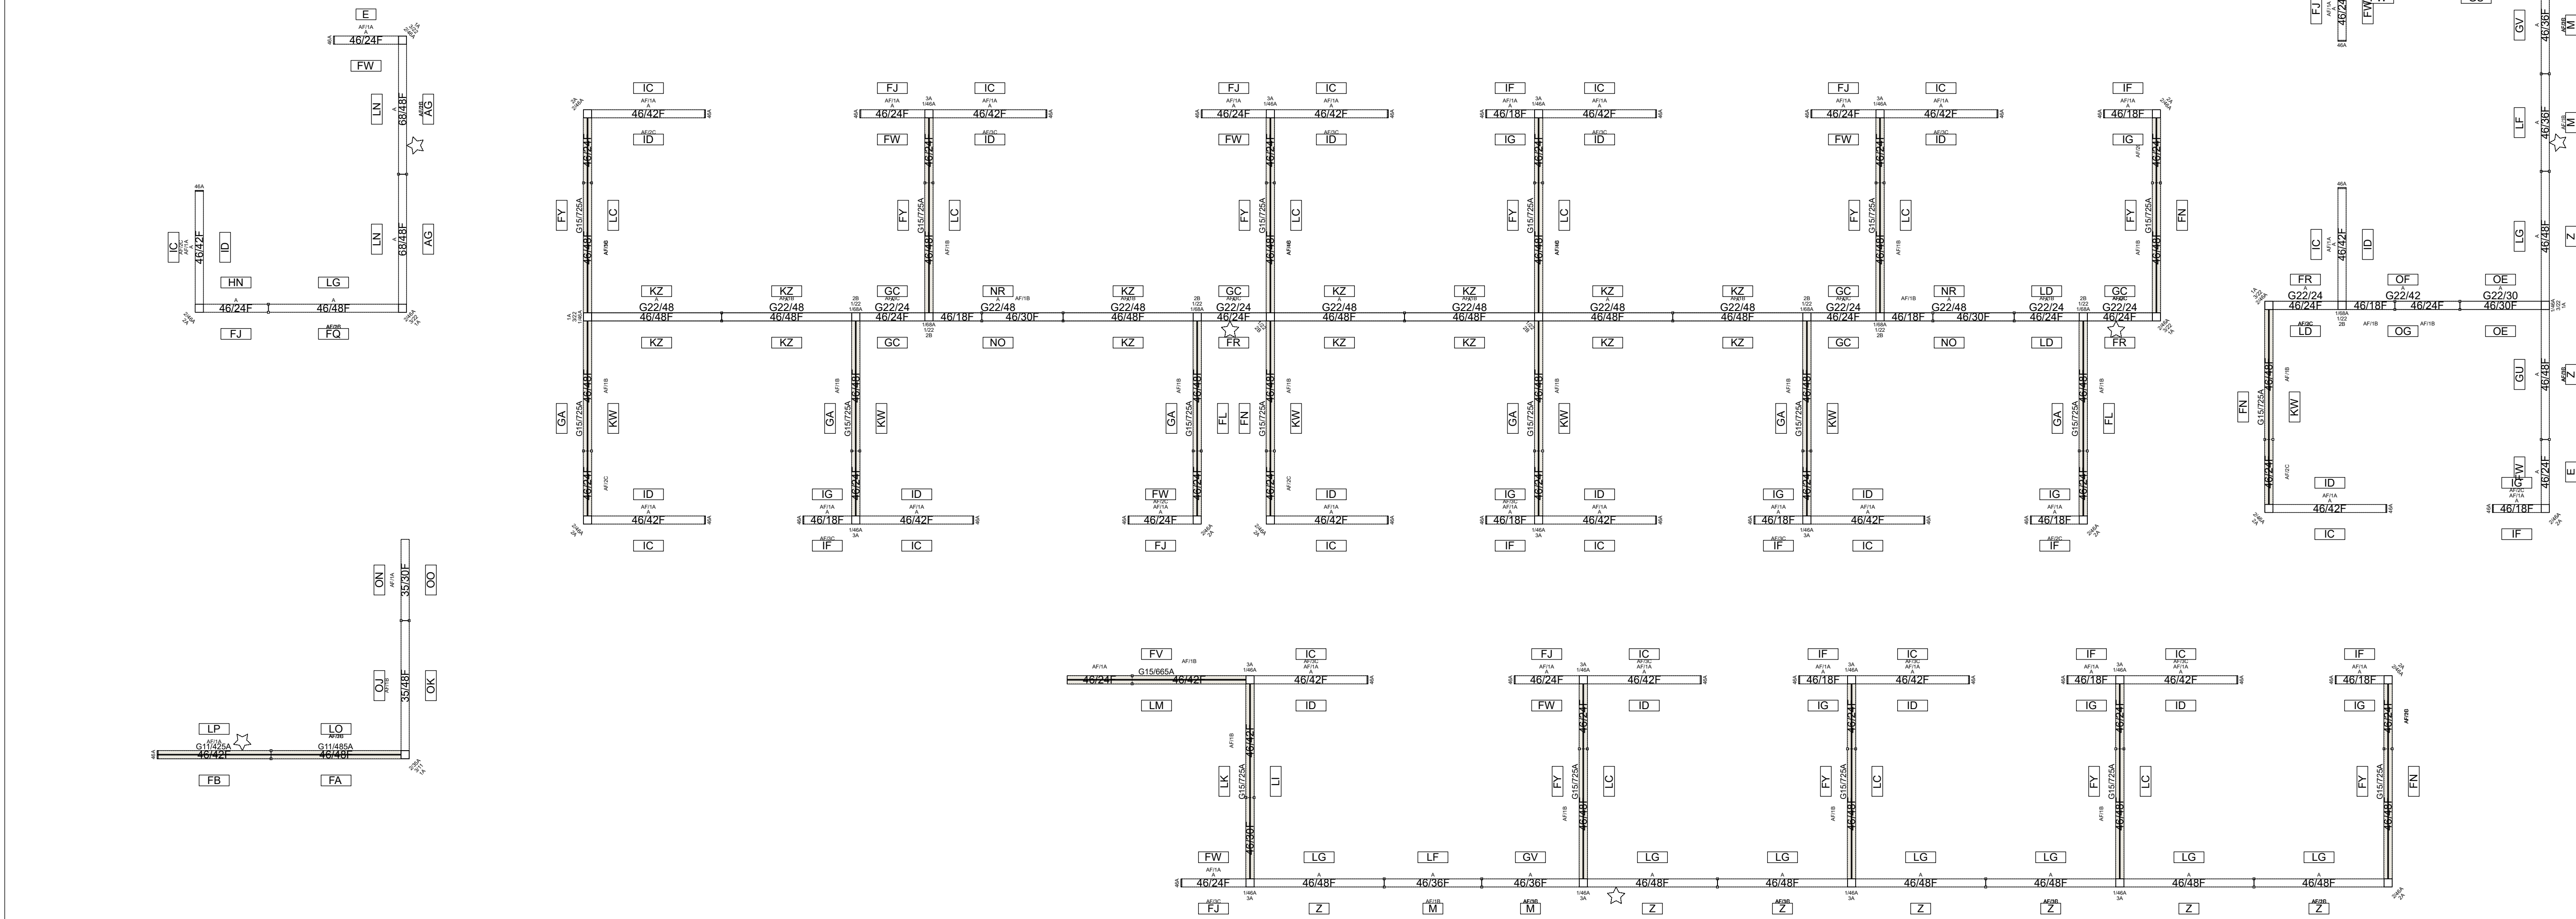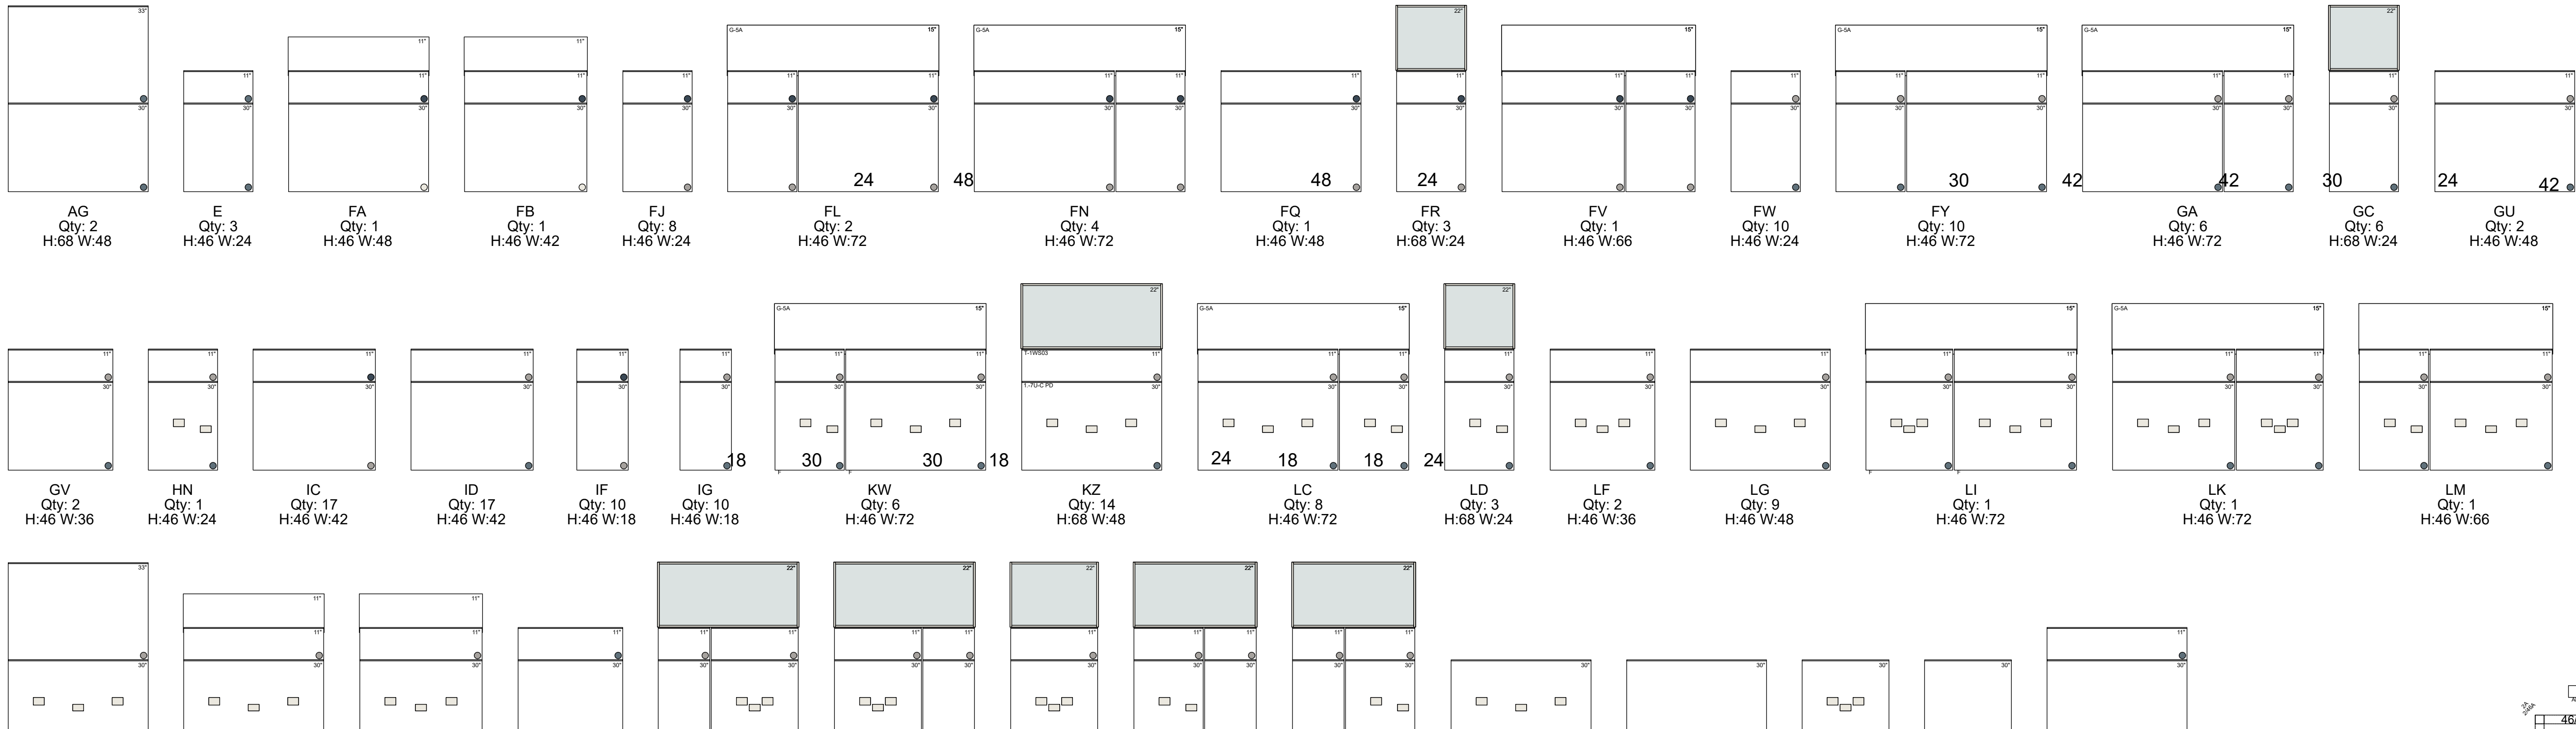





TRI
COUNTY
OFFICE
FURNITURE

SANTA BARBARA
230 SANTA
BARBARA STREET
SANTA BARBARA,
CA 93101

VENTURA
3955 EAST MAIN
STREET
VENTURA, CA
93003

SAN LUIS OBISPO
3271 SOUTH
HIGUERA STREET
SAN LUIS OBISPO,
CA 93401

REVISIONS:

06.01.2020

06.09.2020

06.15.2020

06.18.2020

06.30.2020

PROPOSAL:

123600

SCALE:
1/4" = 1'-0"

DRAWING DATE:
05.29.2020

PROJECT:
VENTURA COUNTY TRANSPORTATION
COMMISSION
751 DAILY DRIVE, SUITE 420
CAMARILLO, CA. 93010
PROPOSED OVERALL 3D VIEW

SHEET:

4



WAITING ROOM AND RECEPTION DESK, VIEW #1



WAITING ROOM AND RECEPTION DESK, VIEW #2



LARGE CONFERENCE ROOM, VIEW #1



LARGE CONFERENCE ROOM, VIEW #2

TRI COUNTY OFFICE FURNITURE	
230 SANTA BARBARA STREET SANTA BARBARA, CA 93101	
VENTURA 3955 EAST MAIN STREET VENTURA, CA 93003	
SAN LUIS OBISPO 3271 SOUTH HIGUERA STREET SAN LUIS OBISPO, CA	
PROPOSAL:	
SCALE: NTS	
PROJECT:	VENTURA COUNTY TRANSPORTATION COMMISSION 751 DAILY DRIVE, SUITE 420 CAMARILLO, CA. 93010 3D VIEWS
SHEET:	5



BREAK ROOM



SMALL CONFERENCE ROOM



COLLABORATIVE AREA , VIEW #1



COLLABORATIVE AREA , VIEW #2

**TRI
COUNTY
OFFICE
FURNITURE**

230 SANTA BARBARA STREET
SANTA BARBARA, CA 93101

VENTURA
3955 EAST MAIN STREET
VENTURA, CA 93003

SAN LUIS OBISPO
3271 SOUTH HIGUERA STREET
SAN LUIS OBISPO, CA

PROPOSAL:

SCALE:
NTS

PROJECT:

VENTURA COUNTY TRANSPORTATION COMMISSION
751 DAILY DRIVE, SUITE 420
CAMARILLO, CA. 93010
3D VIEWS

SHEET:

6



EXECUTIVE DIRECTOR'S OFFICE, VIEW #1



EXECUTIVE DIRECTOR'S OFFICE, VIEW #2



EXECUTIVE DIRECTOR ASSISTANT STATION



EXECUTIVE PRIVATE OFFICE TYPICAL #3


TRI COUNTY OFFICE FURNITURE	
230 SANTA BARBARA STREET SANTA BARBARA, CA 93101	
VENTURA 3955 EAST MAIN STREET VENTURA, CA 93003	
SAN LUIS OBISPO 3271 SOUTH HIGUERA STREET SAN LUIS OBISPO, CA	
PROPOSAL:	
SCALE: NTS	
PROJECT:	VENTURA COUNTY TRANSPORTATION COMMISSION 751 DAILY DRIVE, SUITE 420 CAMARILLO, CA. 93010 3D VIEWS
	SHEET:
7	



EXECUTIVE PRIVATE OFFICE TYPICAL #2



EXECUTIVE PRIVATE OFFICE TYPICAL #1

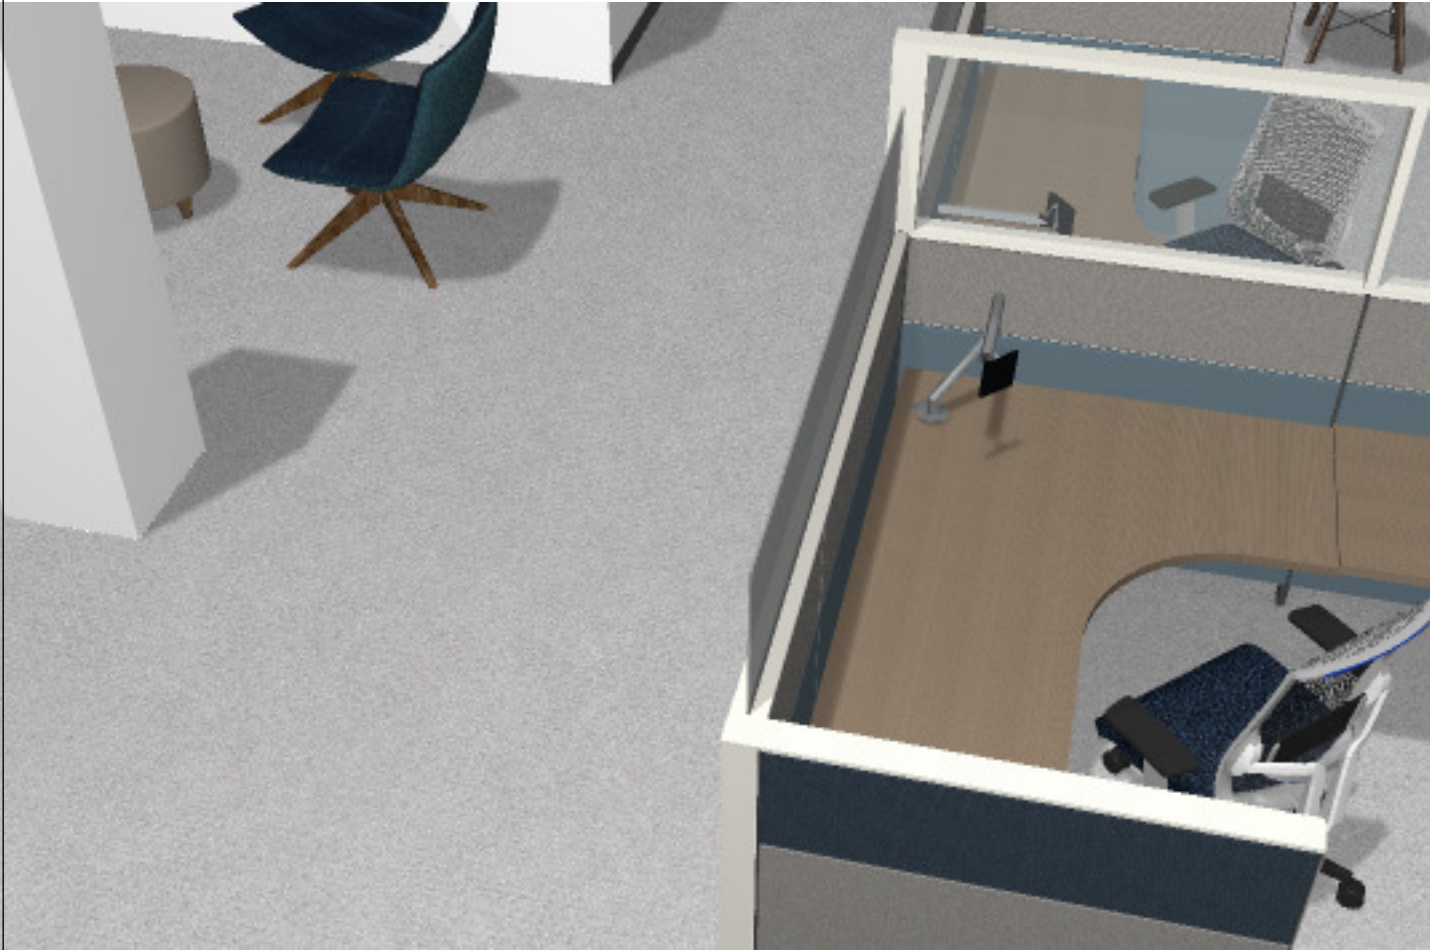

TYPICAL 6' X 8' STATION



TYPICAL 6' X 10' STATION

**TRI
COUNTY
OFFICE
FURNITURE**

230 SANTA BARBARA STREET
SANTA BARBARA, CA 93101

VENTURA
3955 EAST MAIN STREET
VENTURA, CA 93003

SAN LUIS OBISPO
3271 SOUTH HIGUERA STREET
SAN LUIS OBISPO, CA

PROPOSAL:

SCALE:
NTS

PROJECT:

VENTURA COUNTY TRANSPORTATION
COMMISSION
751 DAILY DRIVE, SUITE 420
CAMARILLO, CA. 93010
3D VIEWS

SHEET: